



Second floor  
37.7 sq m

Revisions	
B	21/4/17 CS

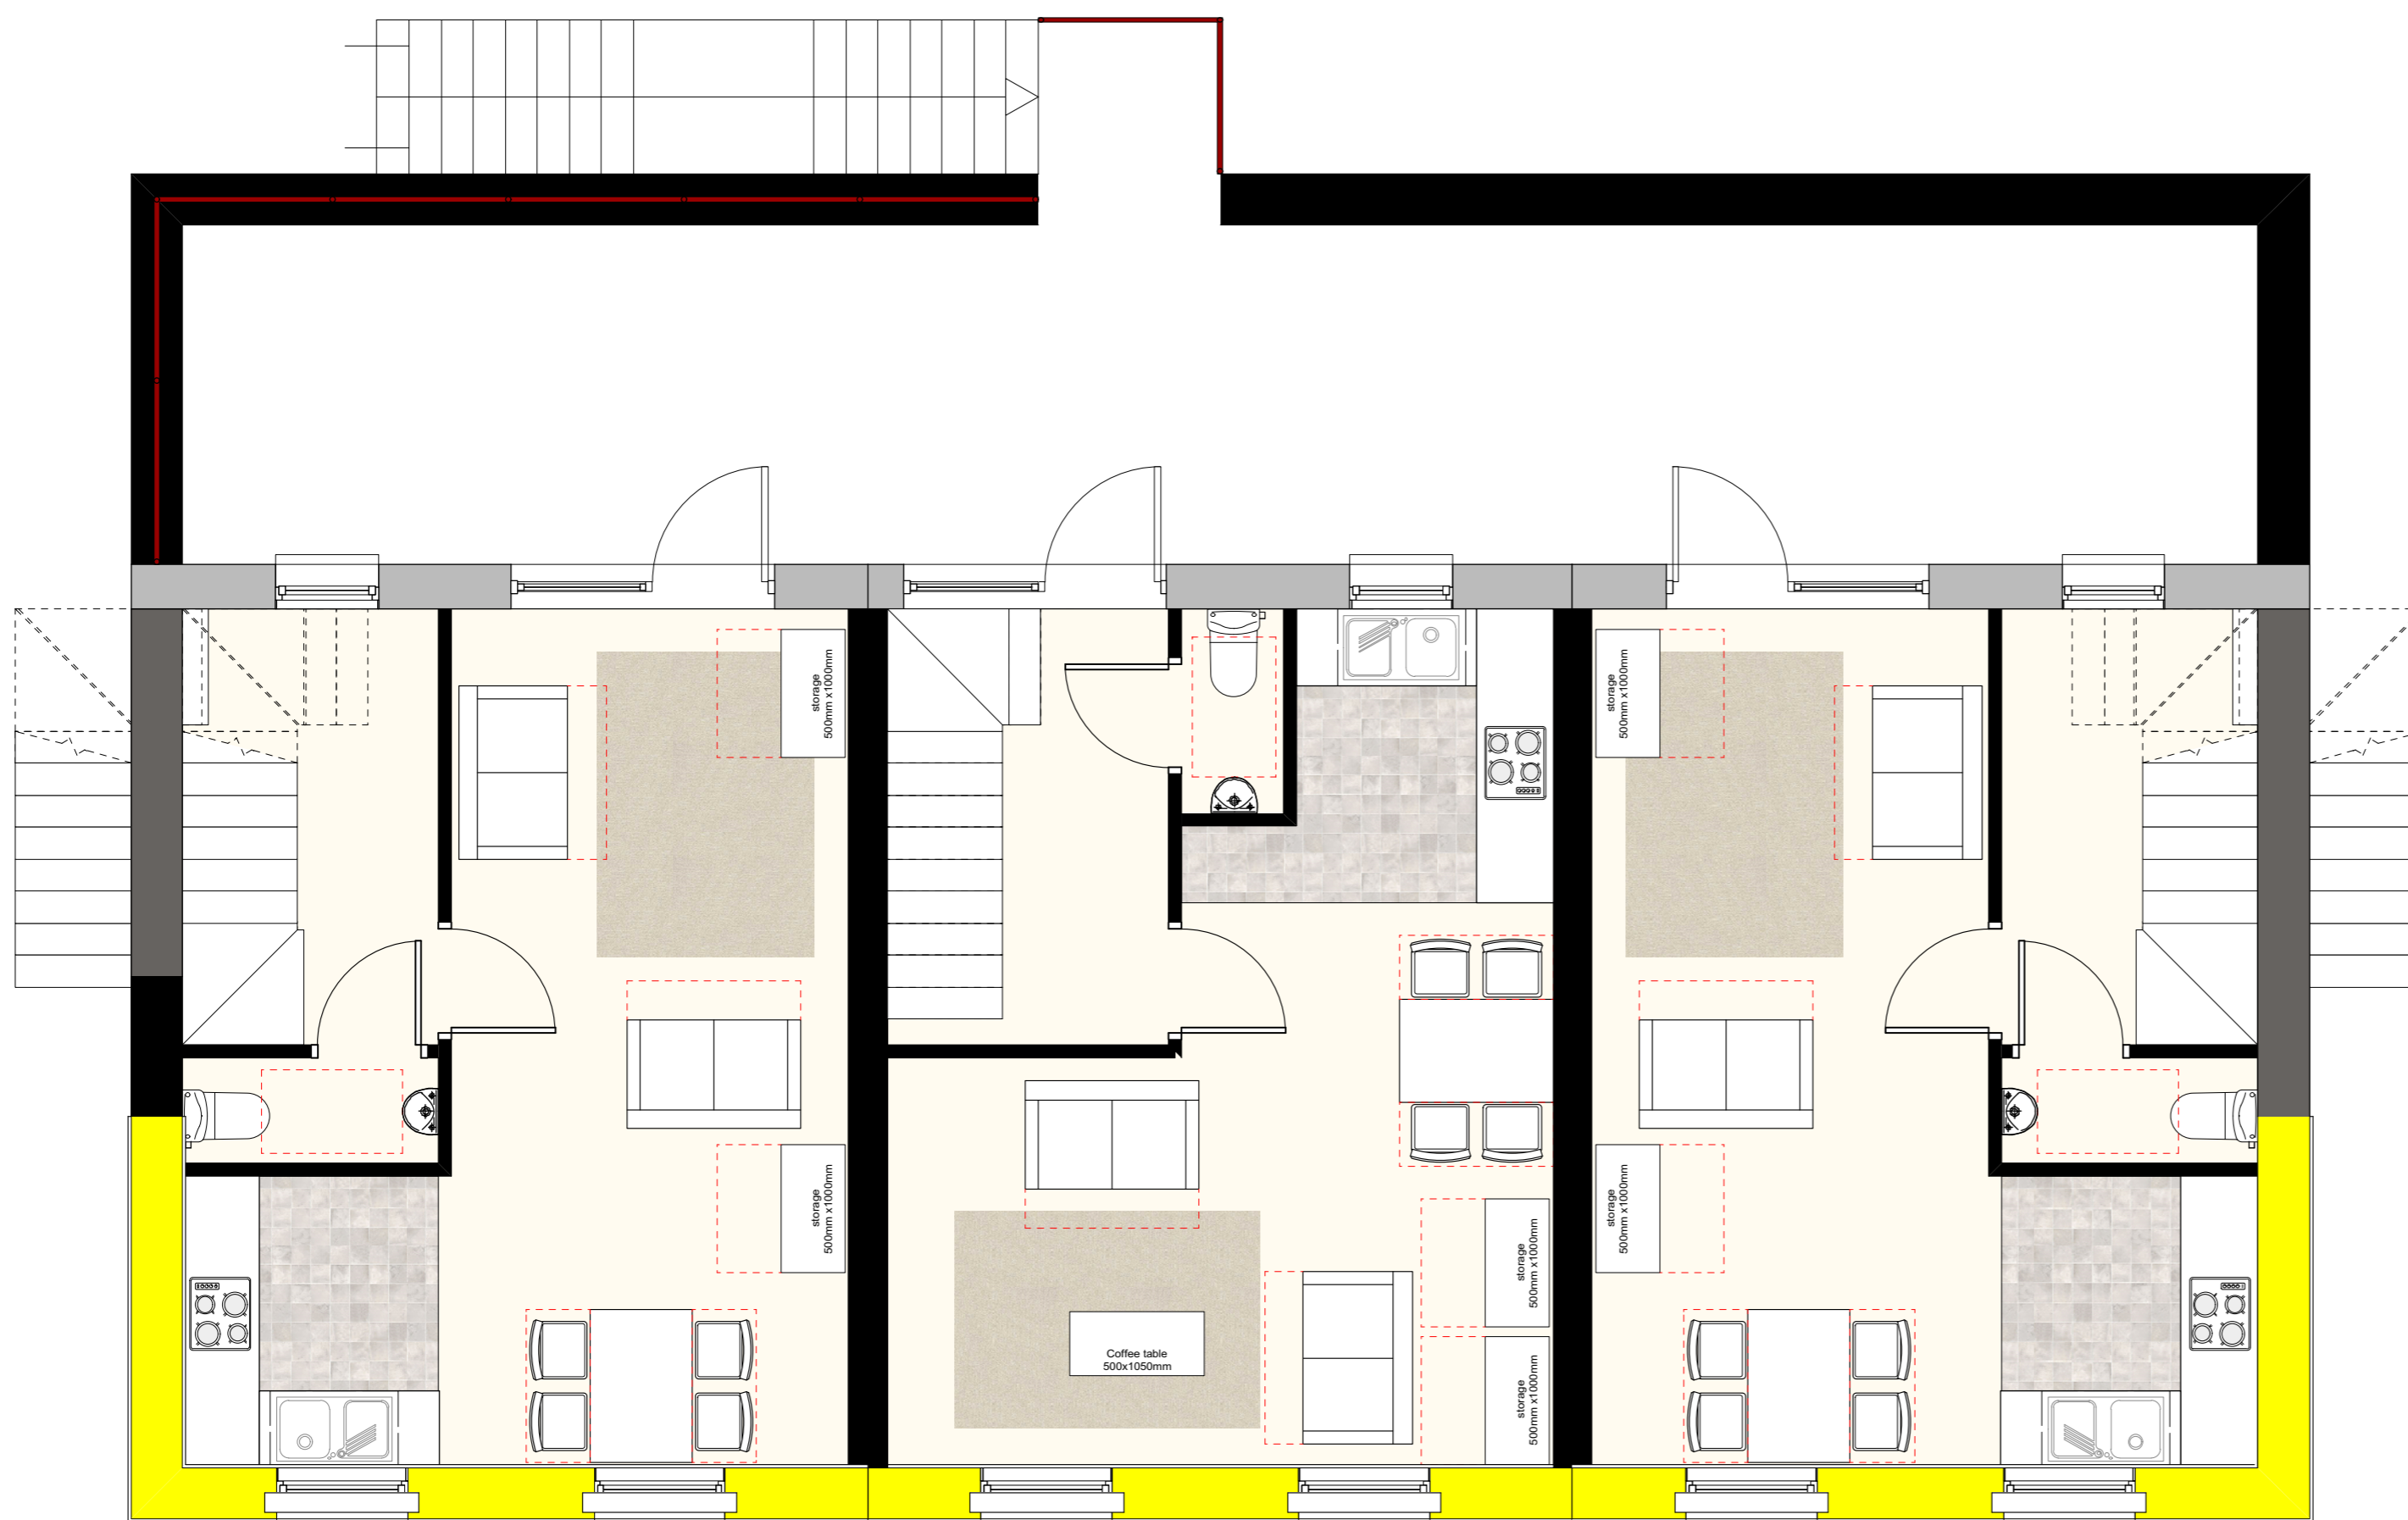

First floor  
52.2 sq m

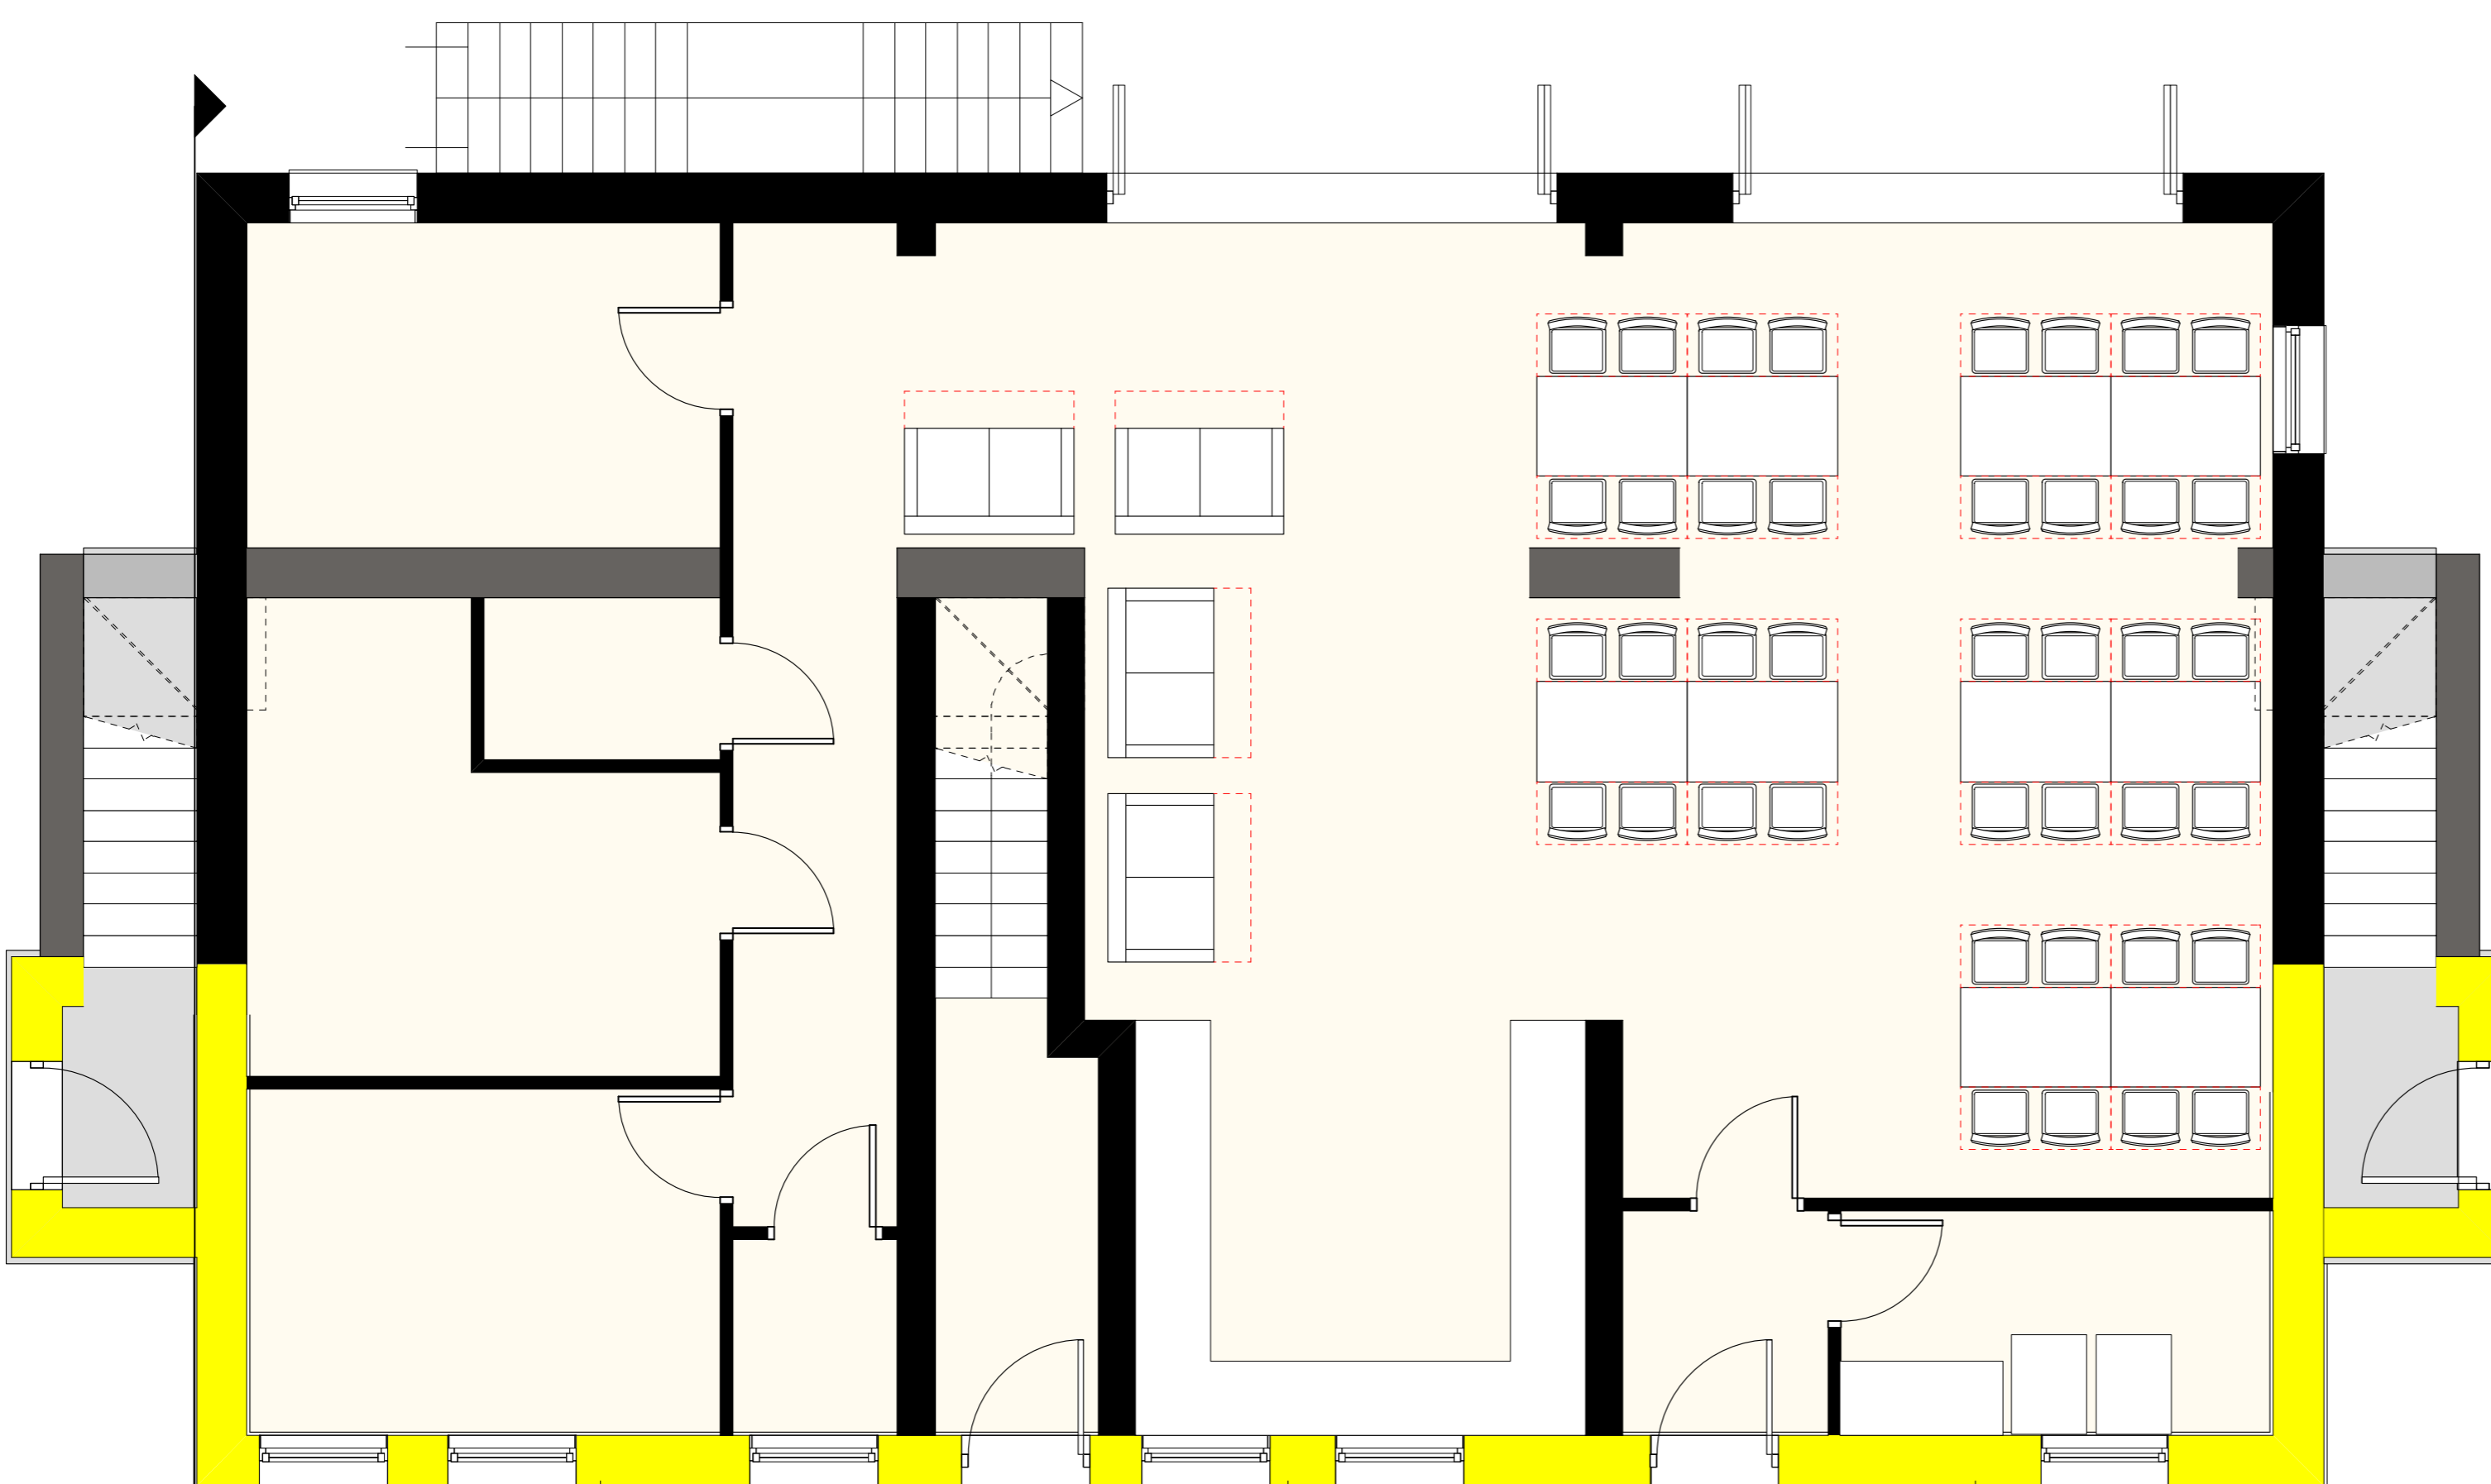

Ground floor  
52.2 sq m



project  
**Leopold Street**

drawing title  
**common house plans**

drawing number  
**2992(2)009 B**

scale drawn/Checked date  
1:100@A1 CS / CS 17/11/2016

**West + Machell**  
architects

1 Northwest Business Park Servia hill Leeds LS6 2QH  
Tel: 0113 2461746 Fax: 0113 2343290  
email: architects@westandmachell.co.uk  
www.westandmachell.co.uk