



Second floor  
 34.9 sq m

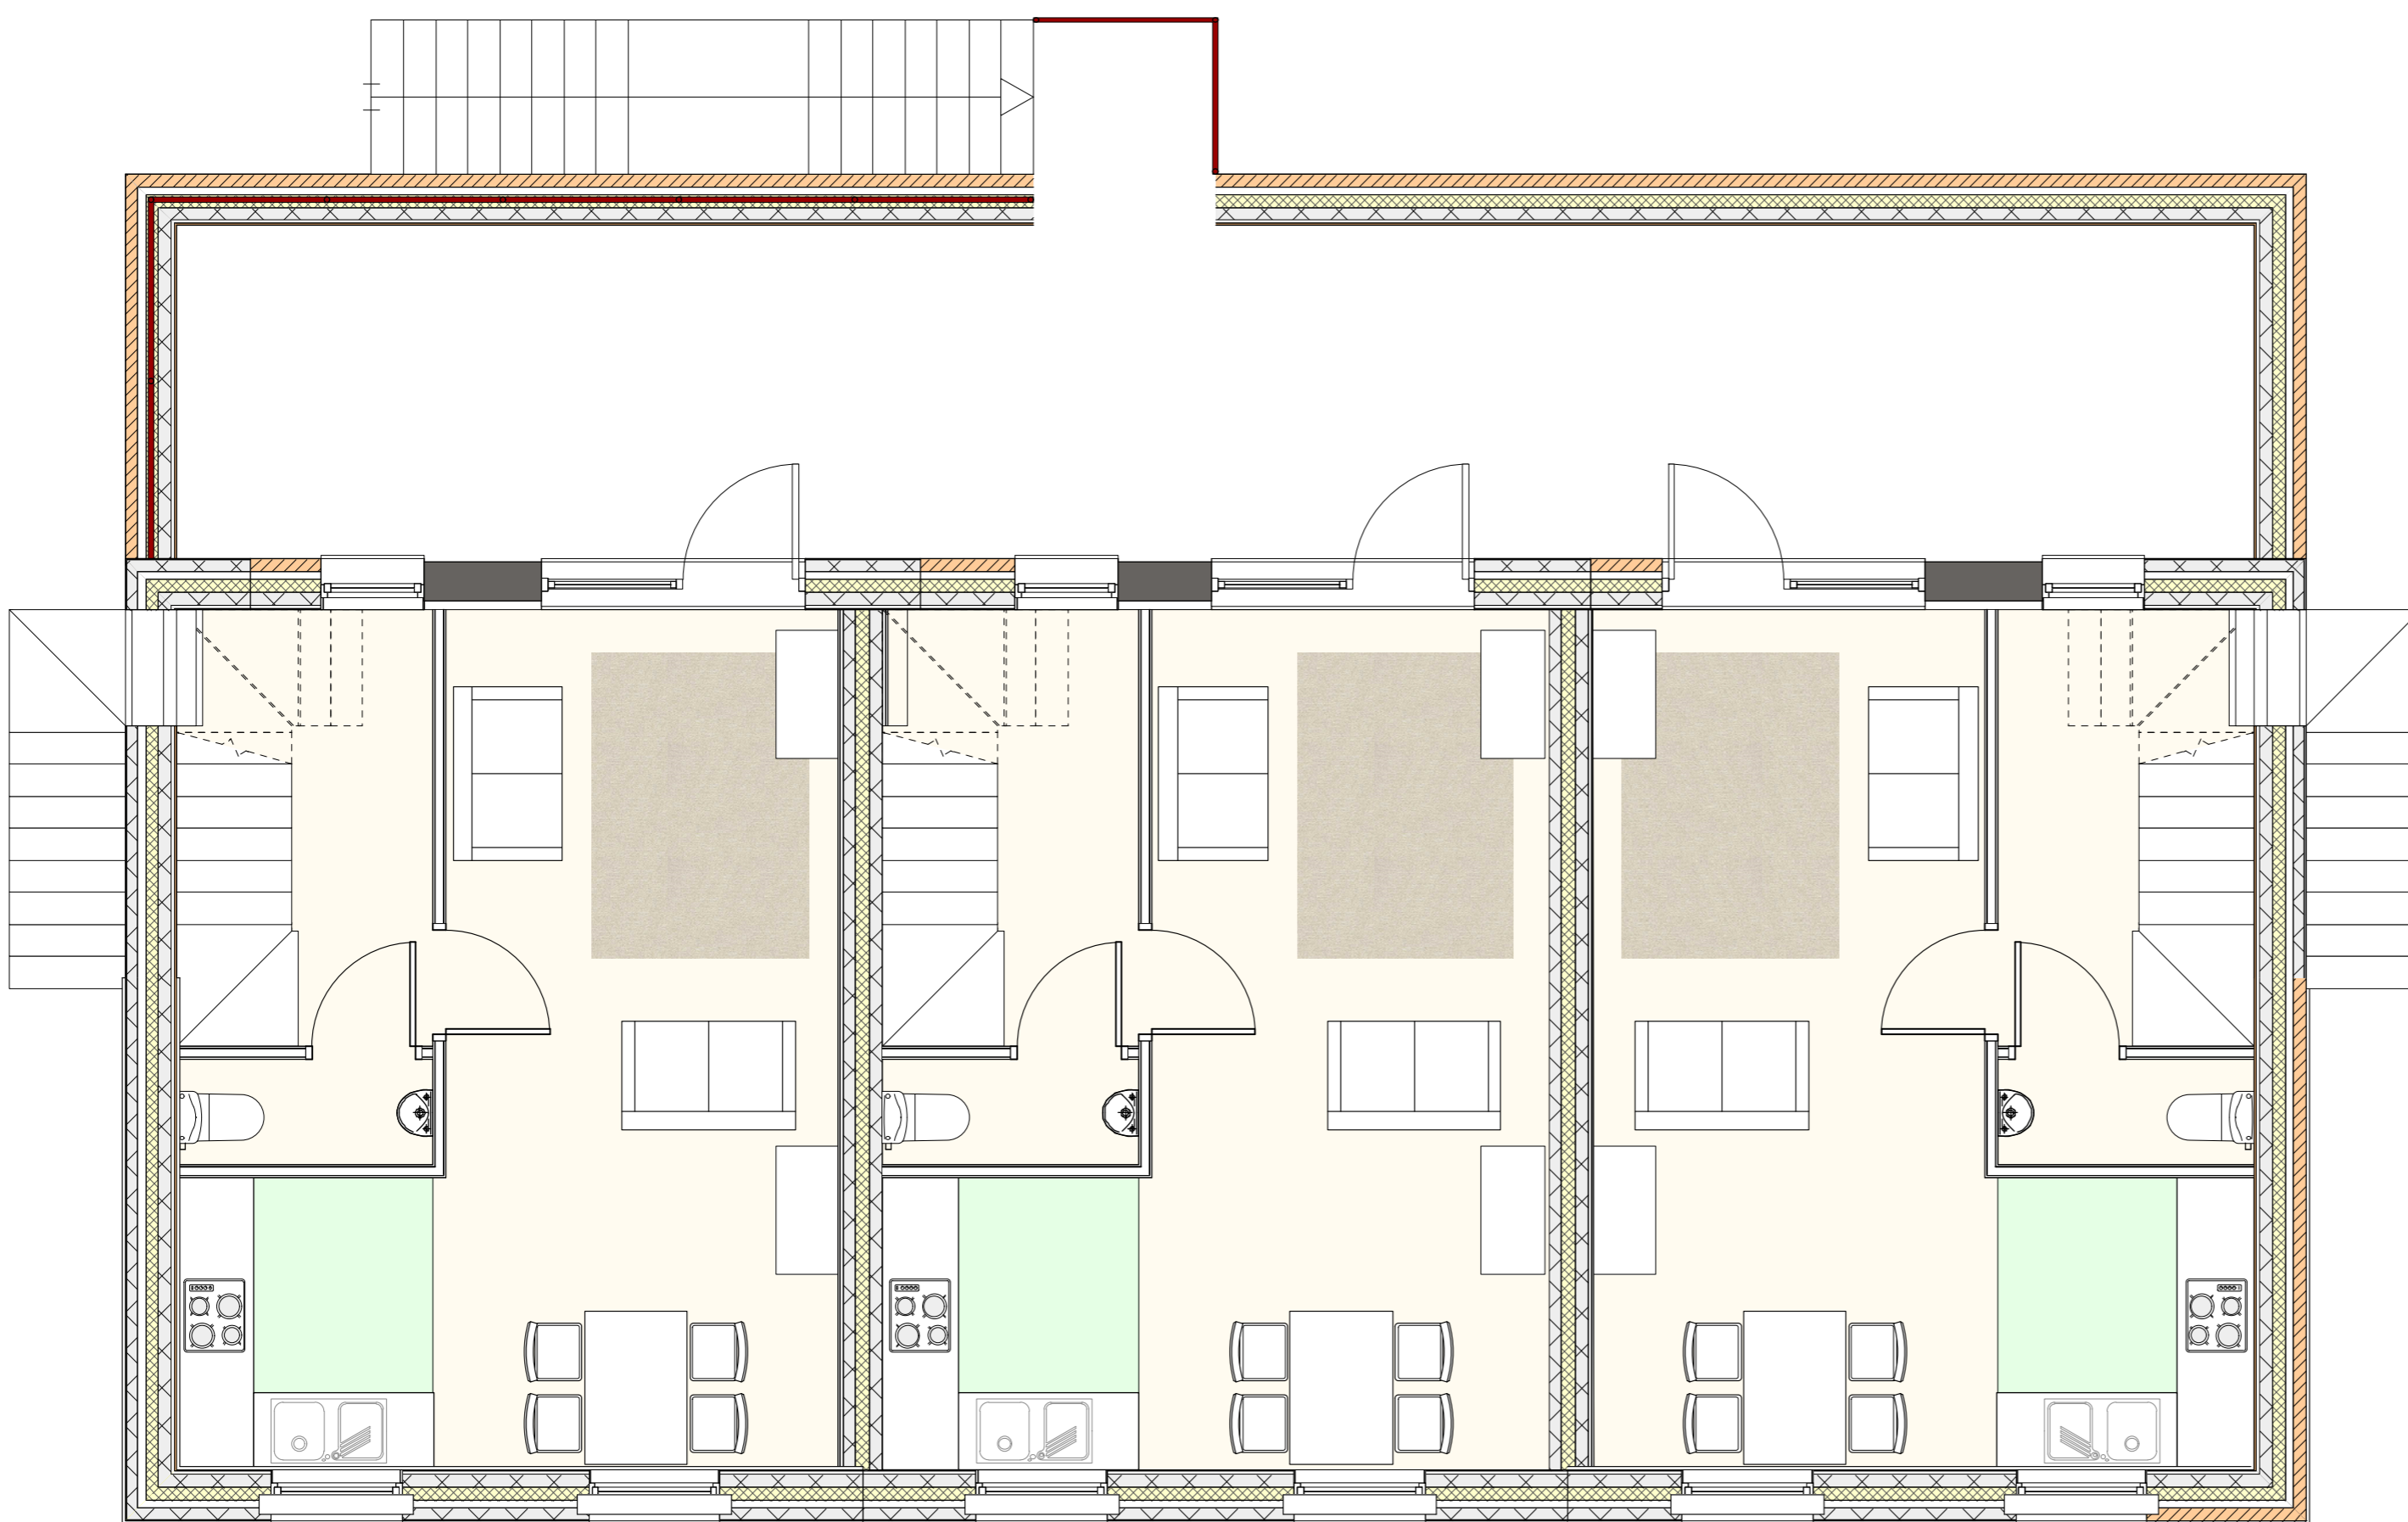

First floor  
 34.8 sq m

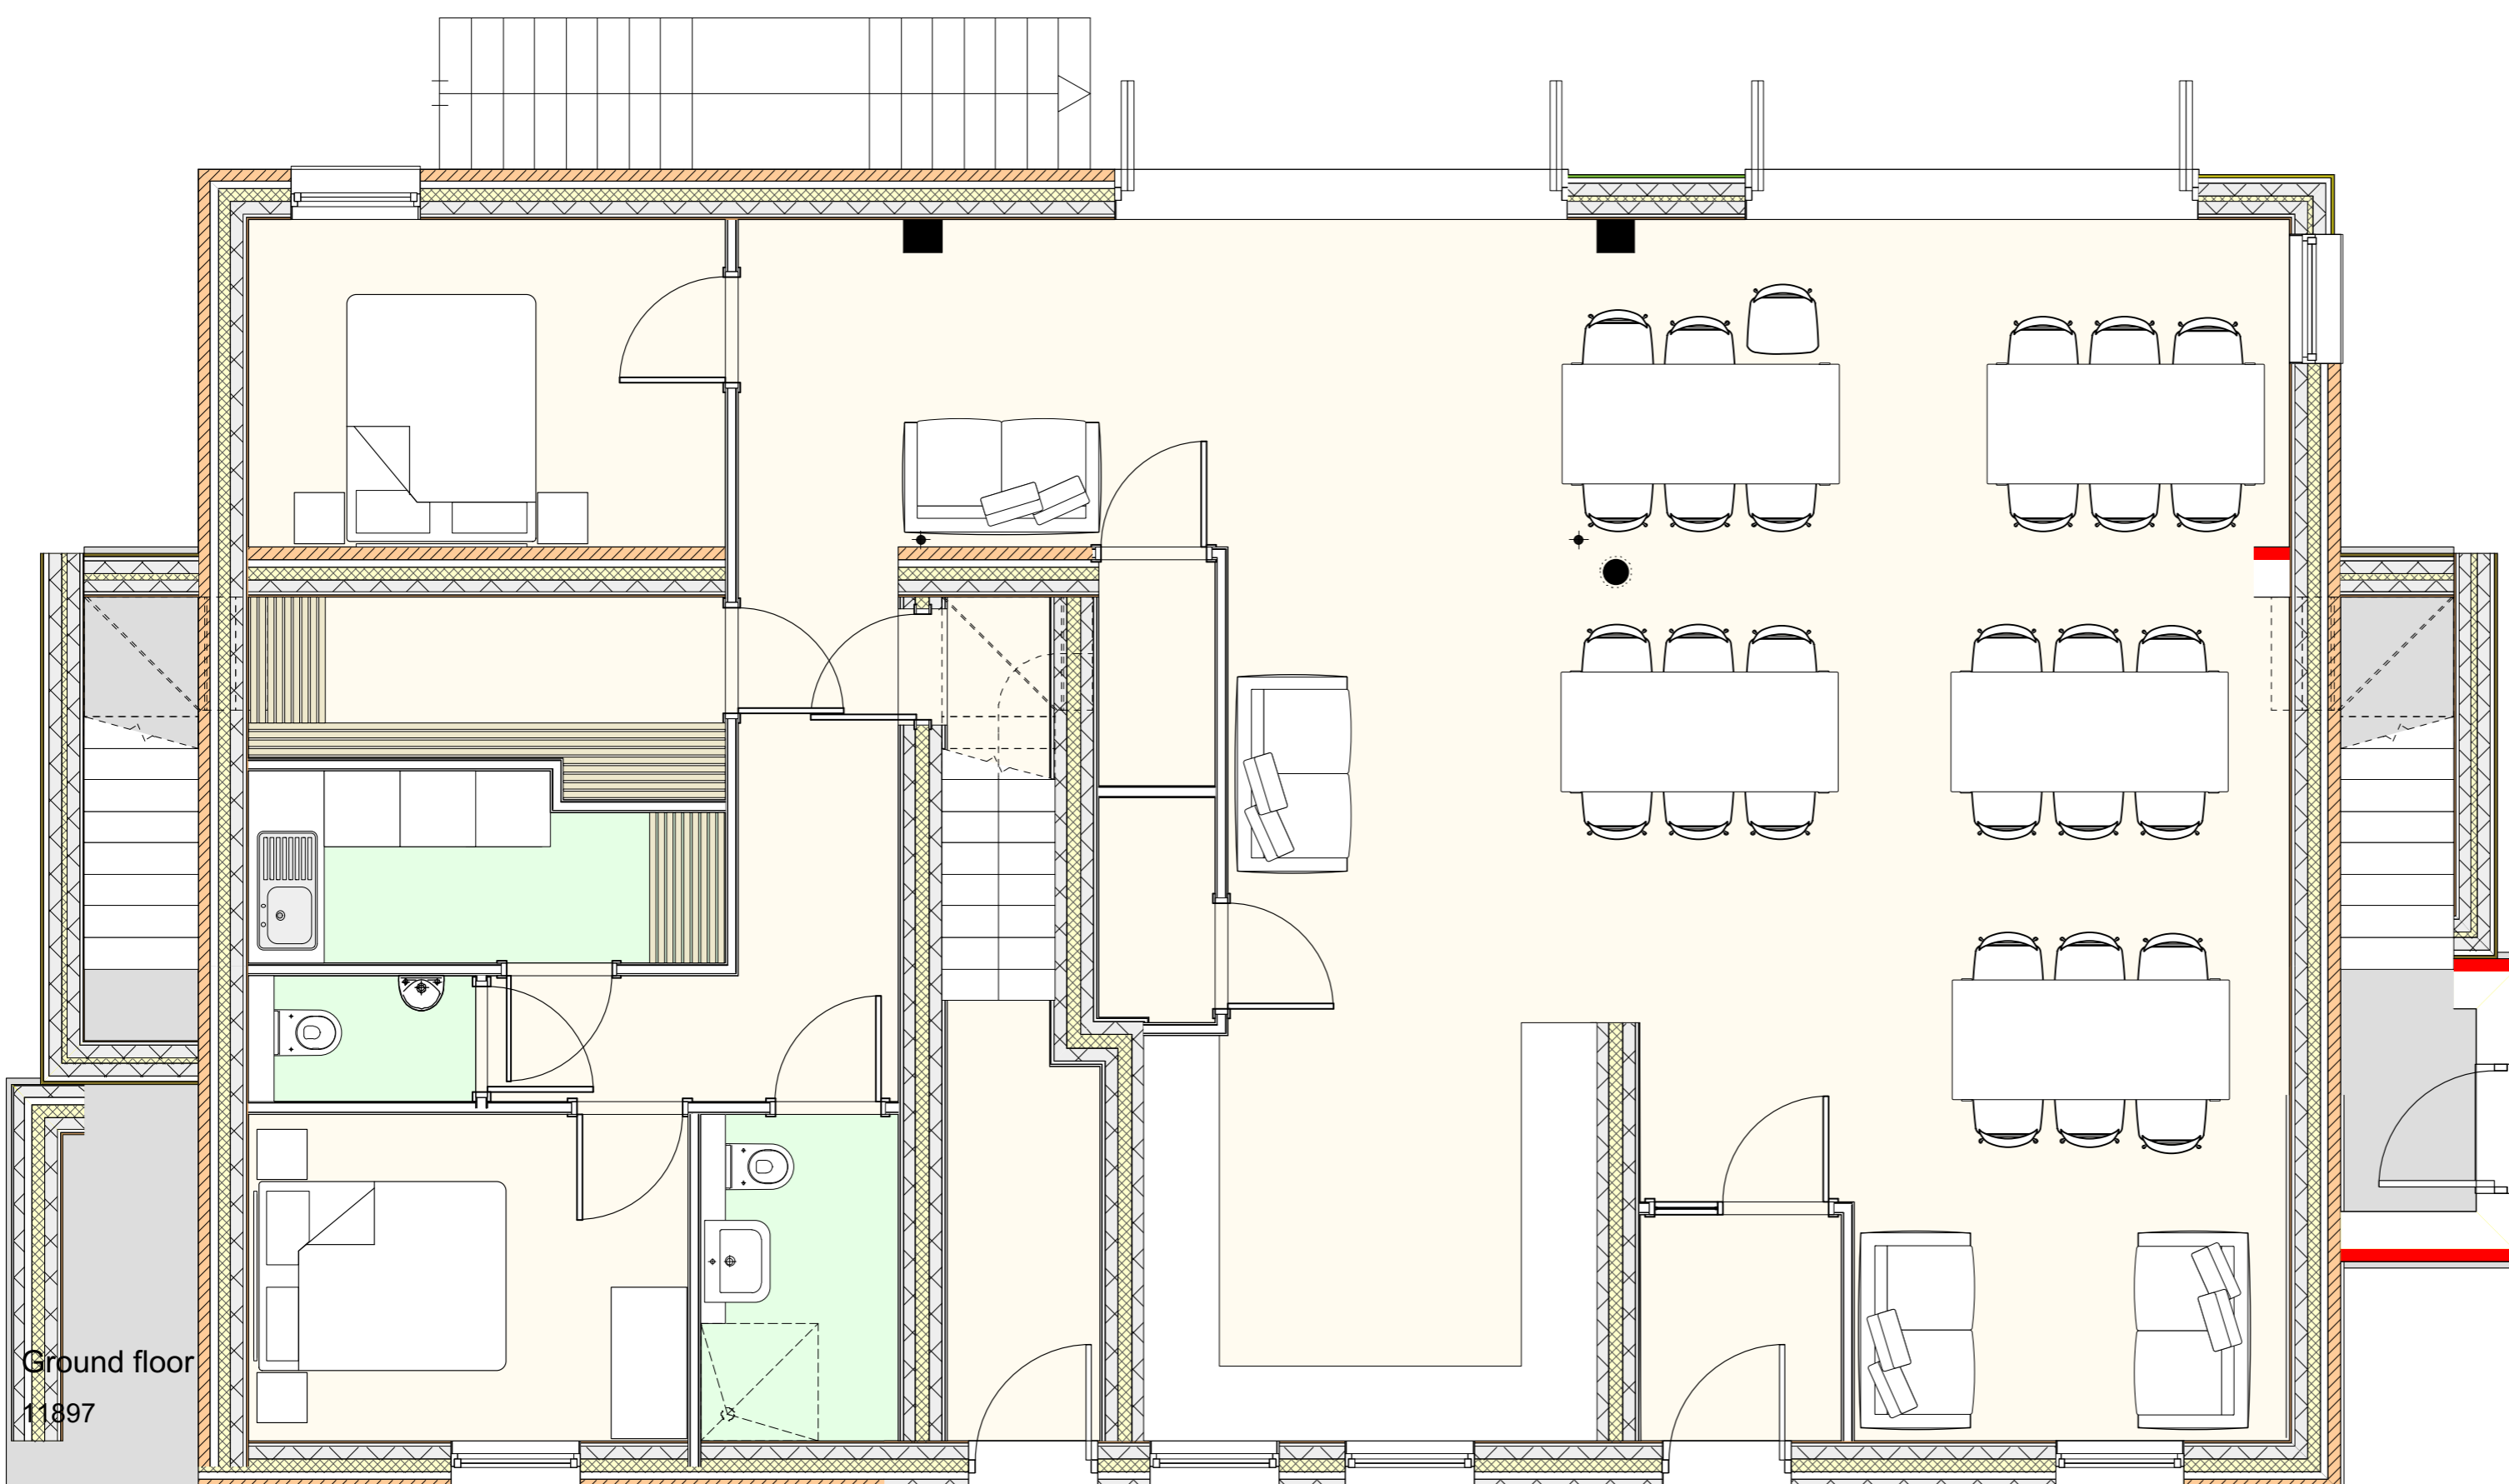

Ground floor  
 157.1 sq m



**Unity - CHACO**  
 project  
**Leopold Street**  
 drawing title  
**Common house plans**  
 drawing number  
**(2)009**

scale drawn/checked date  
 1:100@A1 CS / CS 17/11/2016

